



- NOTE: EXPANSION JOINTS**
- SUITABLE EXPANSION JOINT MATERIAL:-
A. CANEITE
B. MASTIC
 - EXPANSION JOINT TO BE THE FULL THICKNESS OF THE CONCRETE.
 - AN EXPANSION JOINT MUST BE PROVIDED AT THE PROPERTY BOUNDARY (SECTION 'B-B') AND AT THE REAR OF THE KERB (SECTION 'A-A')
 - MINIMUM SPACING OF CONSTRUCTION JOINTS TO BE 3.0m.
 - CONCRETE STRENGTH 32MPa


PLAN

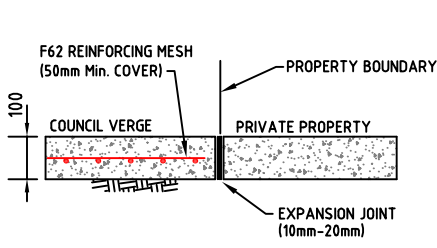


SECTION B-B (RESIDENTIAL)

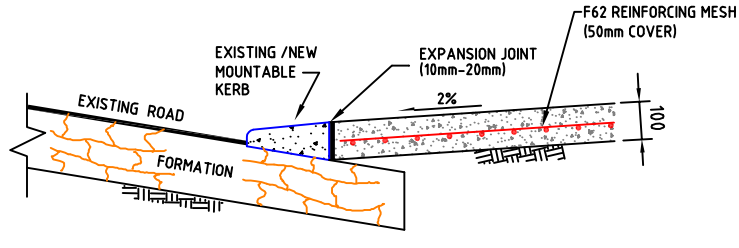

SECTION A-A (RESIDENTIAL)

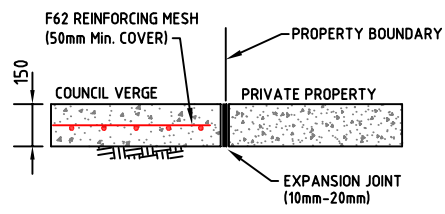

SECTION B-B (COMMERCIAL)

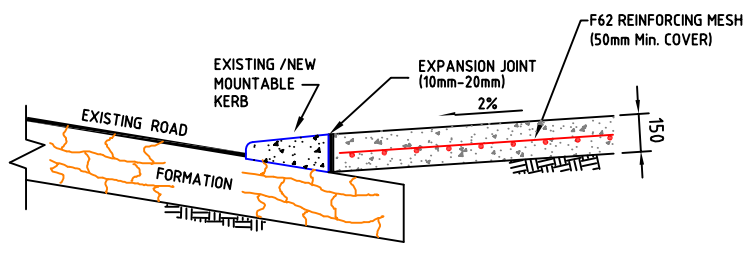

SECTION A-A (COMMERCIAL)

		DATE
DRAWN	D. RYAN	28-6-11
CHECKED	RAMA. S	28-6-11
DESIGNED	K. VADIVALE	28-6-11
APPROVED	K. VADIVALE	28-6-11

CITY OF SUBIACO
ENGINEERING SERVICES

**CONCRETE CROSS-OVER
MOUNTABLE KERB**

ABN 84 387 702 890 Email: city@subiaco.wa.gov.au
Telephone: (08) 9387 0900 www.subiaco.wa.gov.au
Facsimile: (08) 9383 7961

SCALE: N.T.S.	DRG. NO. COS - STD	SHEET 003	REV. 3	A4
---------------	--------------------	-----------	--------	----