



ADA STREET GREENING PROJECT







LANDSCAPE WORKS



15% DETAIL DESIGN

DRAWING NUMBER	DRAWING TITLE
L000	COVER PAGE
L100	GENERAL NOTES
L400	FINISHES - FURNITURE PLAN
L500	PLANTING PLAN
L600	SECTIONS
L800	FINISHES PALETTE
L801	ACTIVATION ELEMENTS
L802	PLANTING PALETTE

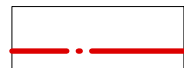LANDSCAPE LEGEND

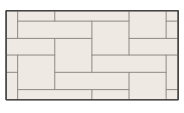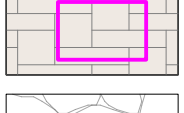LEVELS
 EXTENT OF LANDSCAPE WORKS
 LOT BOUNDARY

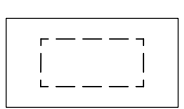SURFACE FINISHES
 S01 BRICK PAVER TRAFFICABLE
 S02 PLAY PATTERN BRICK PAVERS
 S03 STONE PITCHING
 S04 RED BRICK FINES
 S05 GARDEN BED
 S06 PARALLEL PARKING BAY

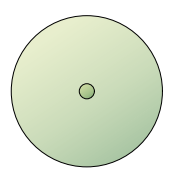TREES
 PROPOSED TREE
 EXISTING TREE TO BE RETAINED



PERTH STUDIO
Level 1, 72 St Georges Tce, Perth
WA, Australia, 6000

CANBERRA STUDIO
Studio 8, 14 Kendall Lane, Canberra
ACT, Australia, 2601

T +61 8 9227 9313
E: ourplace@placelaboratory.com
W: www.placelaboratory.com




PROJECT
ADA STREET
GREENING PROJECT

CLIENT



NOTES

 Services shown on this drawing are approximate only. The exact location is to be confirmed on site by contractor prior to commencement of work.

These coloured drawings shall be read in digital format or colour hardcopy.

These drawings shall be read in conjunction with all relevant information (not limited to legends, schedules, specifications).

These drawings shall be read in conjunction with any Engineers, Architects or other consultant information (not limited to drawings, legends, schedules, specifications).


Check all dimensions and site conditions prior to commencement of any work or procurement or fabrication of any services, materials, fittings or equipment.

REV	DATE	AMENDMENTS
B	03/04/2024	15% DETAIL DESIGN
A	11/03/2024	15% DETAIL DESIGN

DRAWN BY
CHECKED BY

JV
SS

NOTES

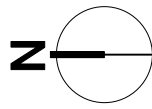

DRAWING

COVER PAGE

DRAWING NO.

L000

PLACE LABORATORY

23059

DRAWING
STATUS

DESIGN
DOCUMENTATION

ISSUE

B

SCALE

1:200

SHEET
SIZE

A1



PERTH STUDIO
Level 1, 72 St Georges Tce, Perth
WA, Australia, 6000

CANBERRA STUDIO
Studio 8, 14 Kendall Lane, Canberra
ACT, Australia, 2601

T +61 8 9227 9313
E: ourplace@placelaboratory.com
W: www.placelaboratory.com



PROJECT
ADA STREET
GREENING PROJECT

CLIENT



NOTES

YOU DIG www.1100.com.au

Services shown on this drawing are approximate only. The exact location is to be confirmed on site by contractor prior to commencement of work.

These coloured drawings shall be read in digital format or colour hardcopy.

These drawings shall be read in conjunction with all relevant information (not limited to legends, schedules, specifications).

These drawings shall be read in conjunction with any Engineers, Architects or other consultant information (not limited to drawings, legends, schedules, specifications).

Check all dimensions and site conditions prior to commencement of any work or procurement or fabrication of any services, materials, fittings or equipment.


B	03/04/2024	15% DETAIL DESIGN
A	11/03/2024	15% DETAIL DESIGN
REV	DATE	AMENDMENTS

DRAWN BY
CHECKED BY

JV

SS

NOTES

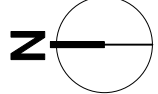

DRAWING
FINISHES - FURNITURE PLAN

DRAWING NO.

L400

PLACE LABORATORY
PROJECT NUMBER

23059

DRAWING
STATUS

DESIGN
DOCUMENTATION

ISSUE


B

SCALE

1:125

SHEET
SIZE

A1

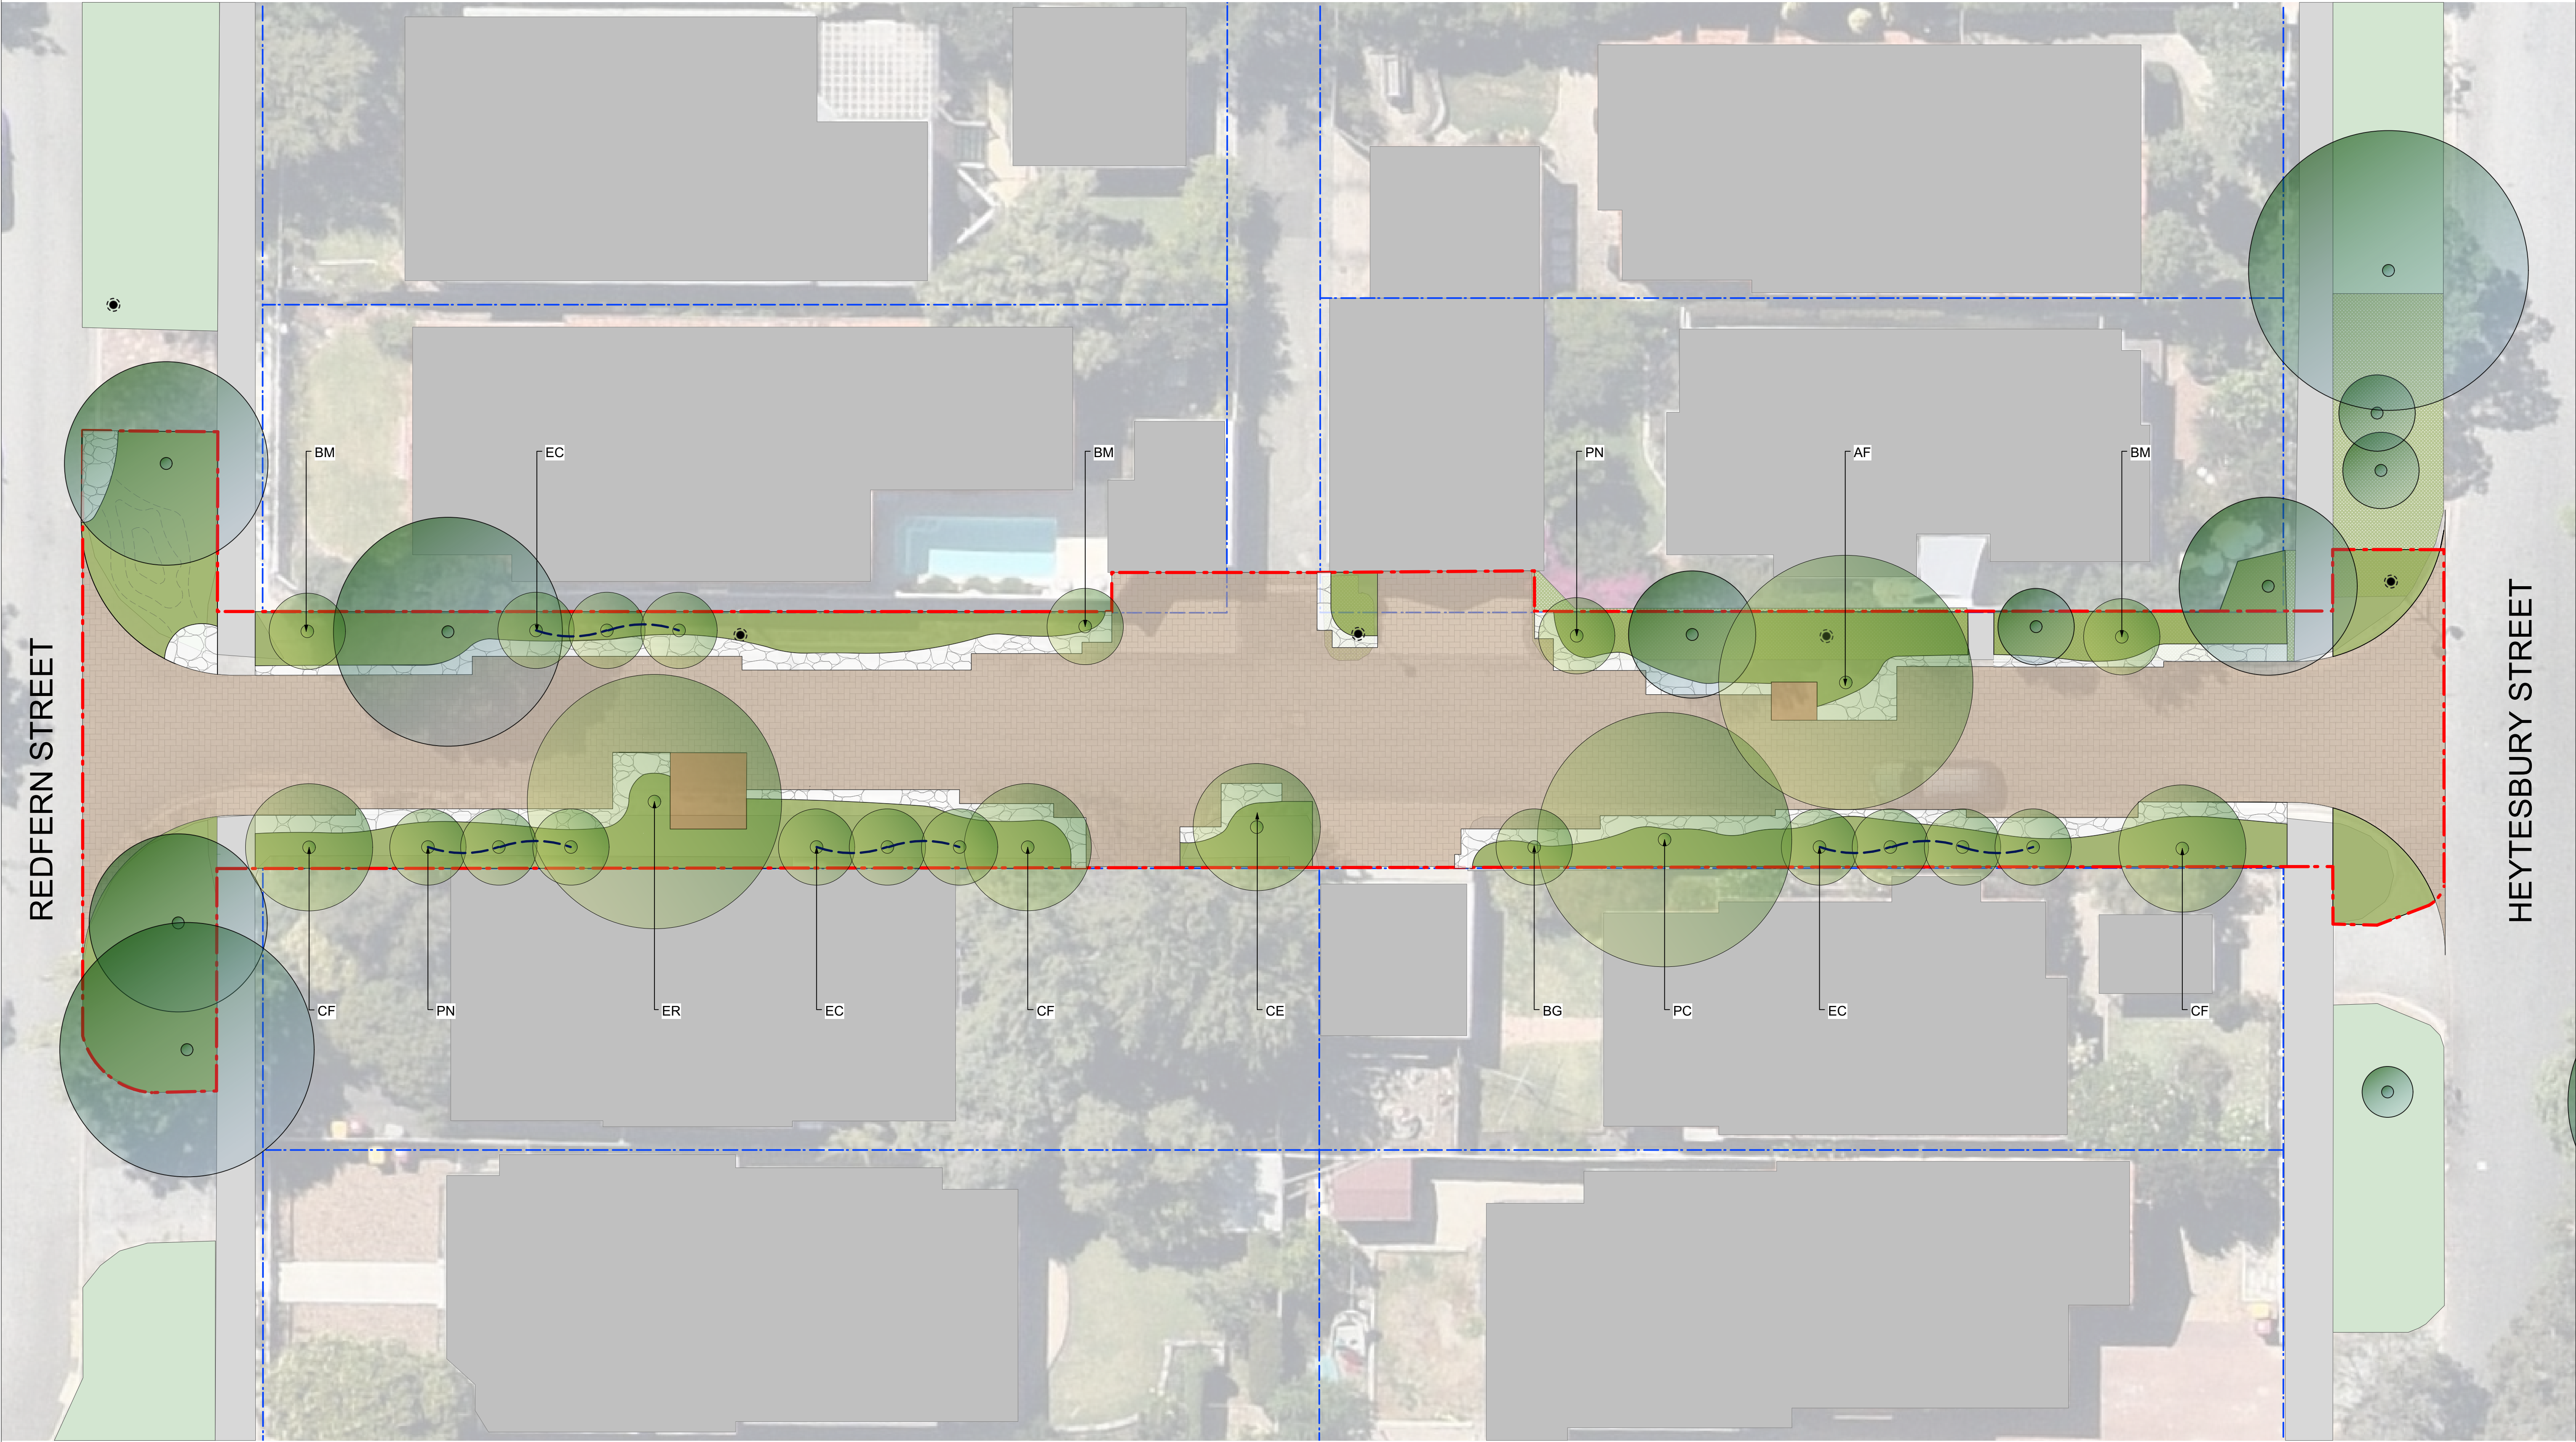

REDFERN STREET

HEYTESBURY STREET



PERTH STUDIO
Level 1, 72 St Georges Tce, Perth
WA, Australia, 6000

CANBERRA STUDIO
Studio 8, 14 Kendall Lane, Canberra
ACT, Australia, 2601

T +61 8 9227 9313
E: ourplace@placelaboratory.com
W: www.placelaboratory.com

PROJECT TEAM



PROJECT
ADA STREET
GREENING PROJECT

CLIENT



NOTES



Services shown on this drawing are approximate only. The exact location is to be confirmed on site by contractor prior to commencement of work.

These coloured drawings shall be read in digital format or colour hardcopy.

These drawings shall be read in conjunction with all relevant information (not limited to legends, schedules, specifications).

These drawings shall be read in conjunction with any Engineers, Architects or other consultant information (not limited to drawings, legends, schedules, specifications).


Check all dimensions and site conditions prior to commencement of any work or procurement or fabrication of any services, materials, fittings or equipment.

REV	DATE	AMENDMENTS
B	03/04/2024	15% DETAIL DESIGN
A	11/03/2024	15% DETAIL DESIGN

DRAWN BY
CHECKED BY

JV
SS

NOTES

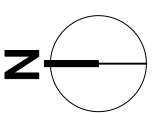

DRAWING

PLANTING PLAN

DRAWING NO.

L500

PLACE LABORATORY
PROJECT NUMBER

23059

DRAWING
STATUS

DESIGN
DOCUMENTATION

ISSUE
B

SCALE
1:125

SHEET
SIZE
A1



T +61 8 9227 9313
E: ourplace@placelaboratory.com
W: www.placelaboratory.com

PROJECT TEAM




PROJECT ADA STREET GREENING PROJECT

CLIENT



NOTES

 

 **DIAL BEFORE
YOU DIG**
www.1100.com.au

Services shown on this drawing are approximate only. The exact location is to be confirmed on site by contractor prior to commencement of work.

These coloured drawings shall be read in digital format or colour hardcopy.

These drawings shall be read in conjunction with all relevant information (not limited to legends, schedules, specifications).

These drawings shall be read in conjunction with any Engineers, Architects or other consultant information (not limited to drawings, legends, schedules, specifications).

Check all dimensions and site conditions prior to commencement of any work or procurement or fabrication of any services, materials, fittings or equipment.

B	03/04/2024	15% DETAIL DESIGN
A	11/03/2024	15% DETAIL DESIGN
REV	DATE	AMENDMENTS

DRAWN BY JV
CHECKED BY SS

NOTES

DRAWING

SECTIONS

DRAWING NO.

L600

PLACE LABORATORY
PROJECT NUMBER



23059

DESIGN
DOCUMENTATION

ISSUE
B

SCALE 1:25

SHEET
SIZE A1

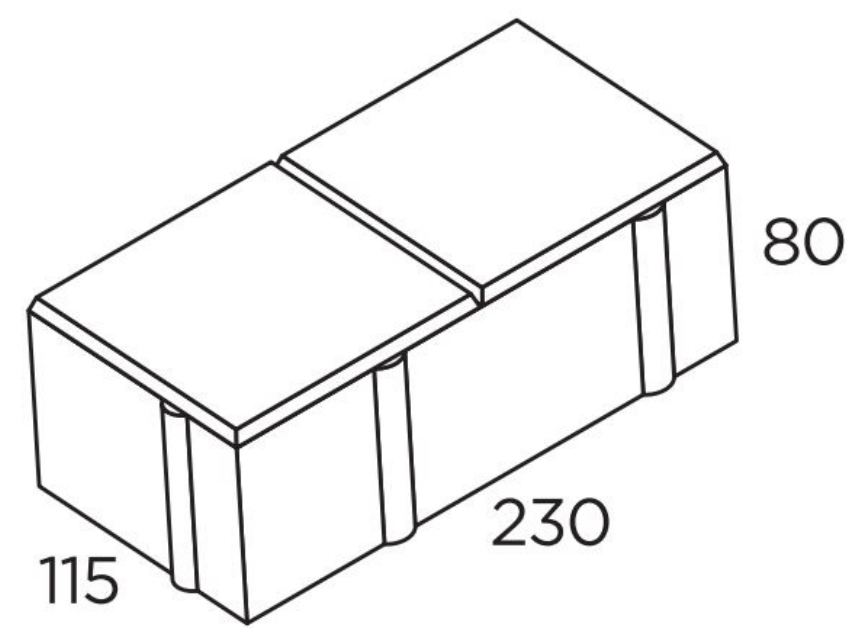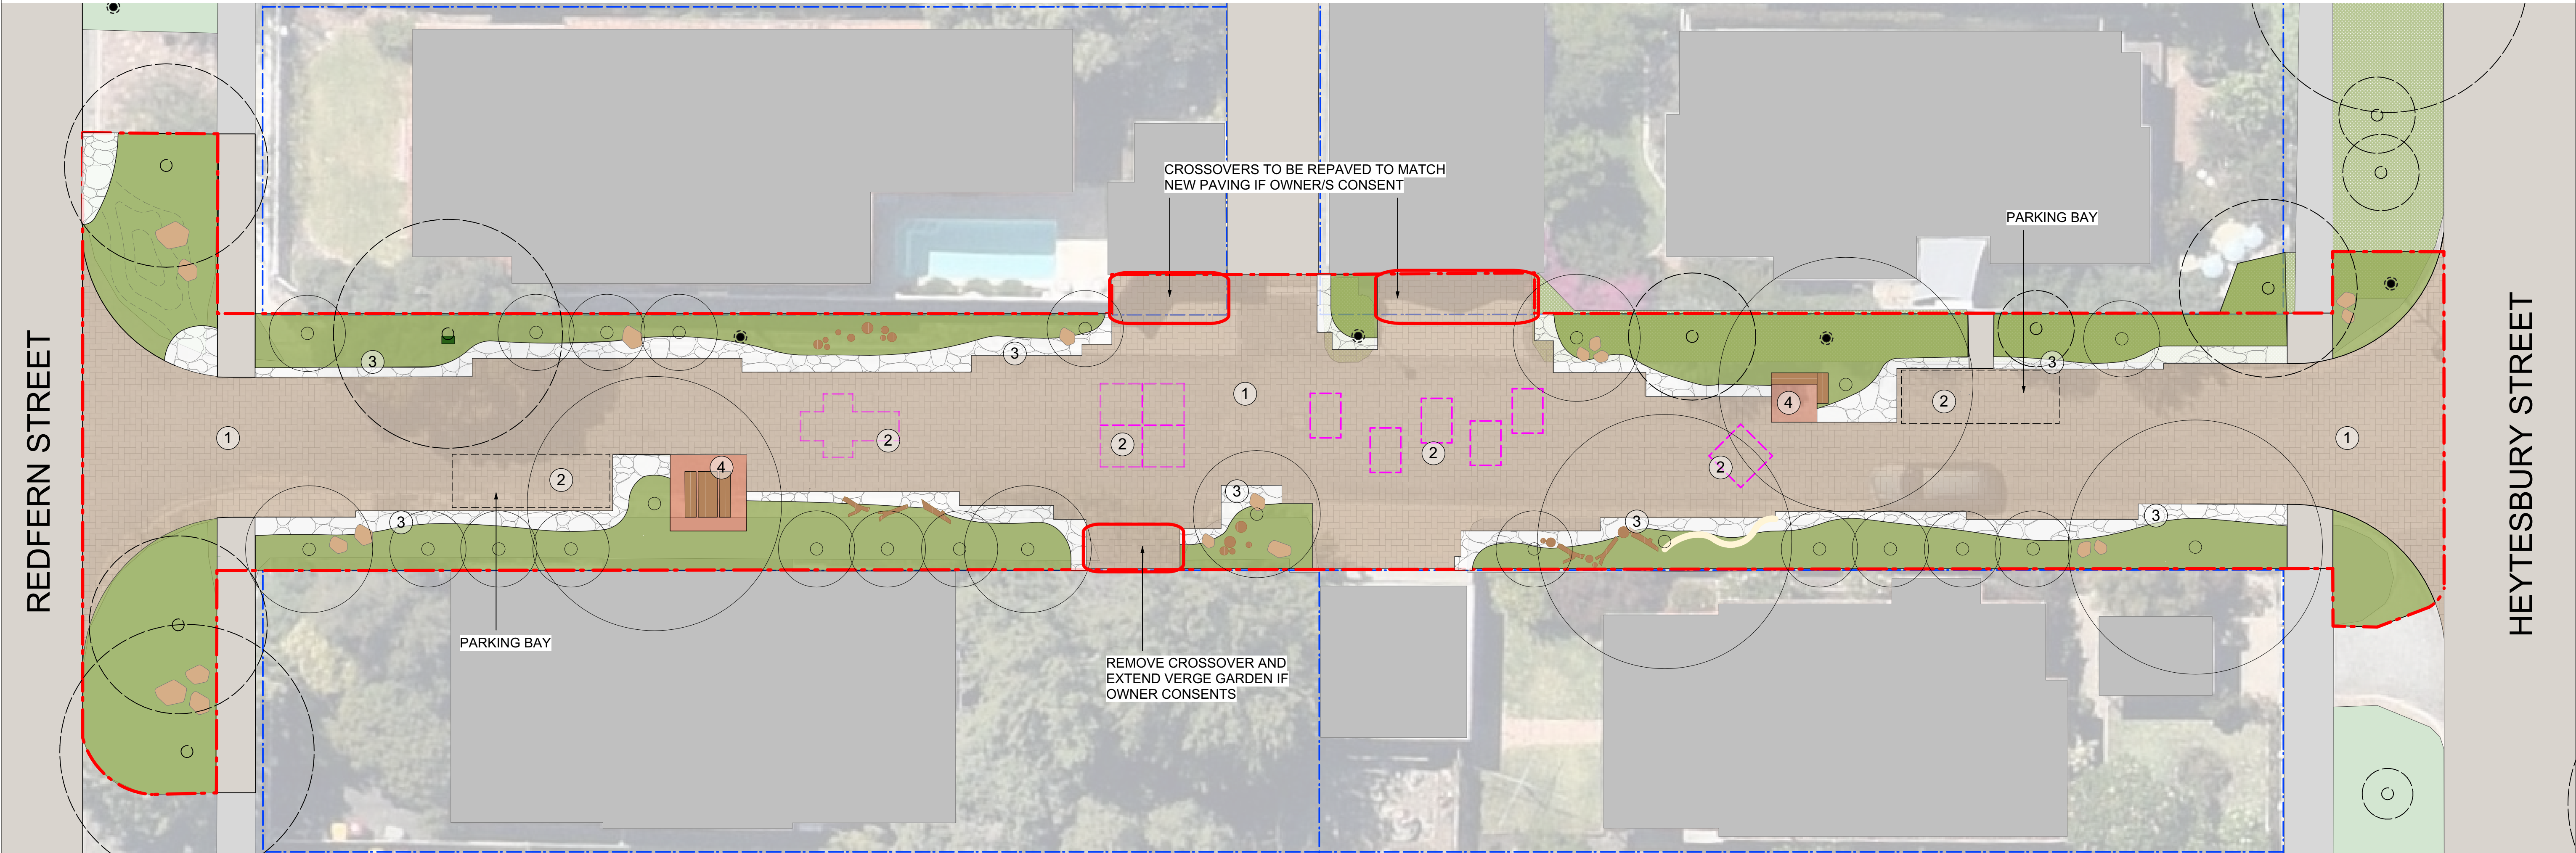

① CONCRETE BRICK PAVING
COACHSTONE 80 CLASSIC
MIDLAND BRICK



① CONCRETE BRICK PAVING
FINISH AUTUMN BLEND




② PARKING BAYS AND PLAY SHAPES
(INDICATIVE) DEFINED BY
CONTRASTING PAVING INSERTS



③ STONE PITCHING EDGE FOR STORMWATER
INFILTRATION INTO VERGE PLANTING



④ STABILISED RED BRICK FINES TO
SEATING AND TABLE NODES

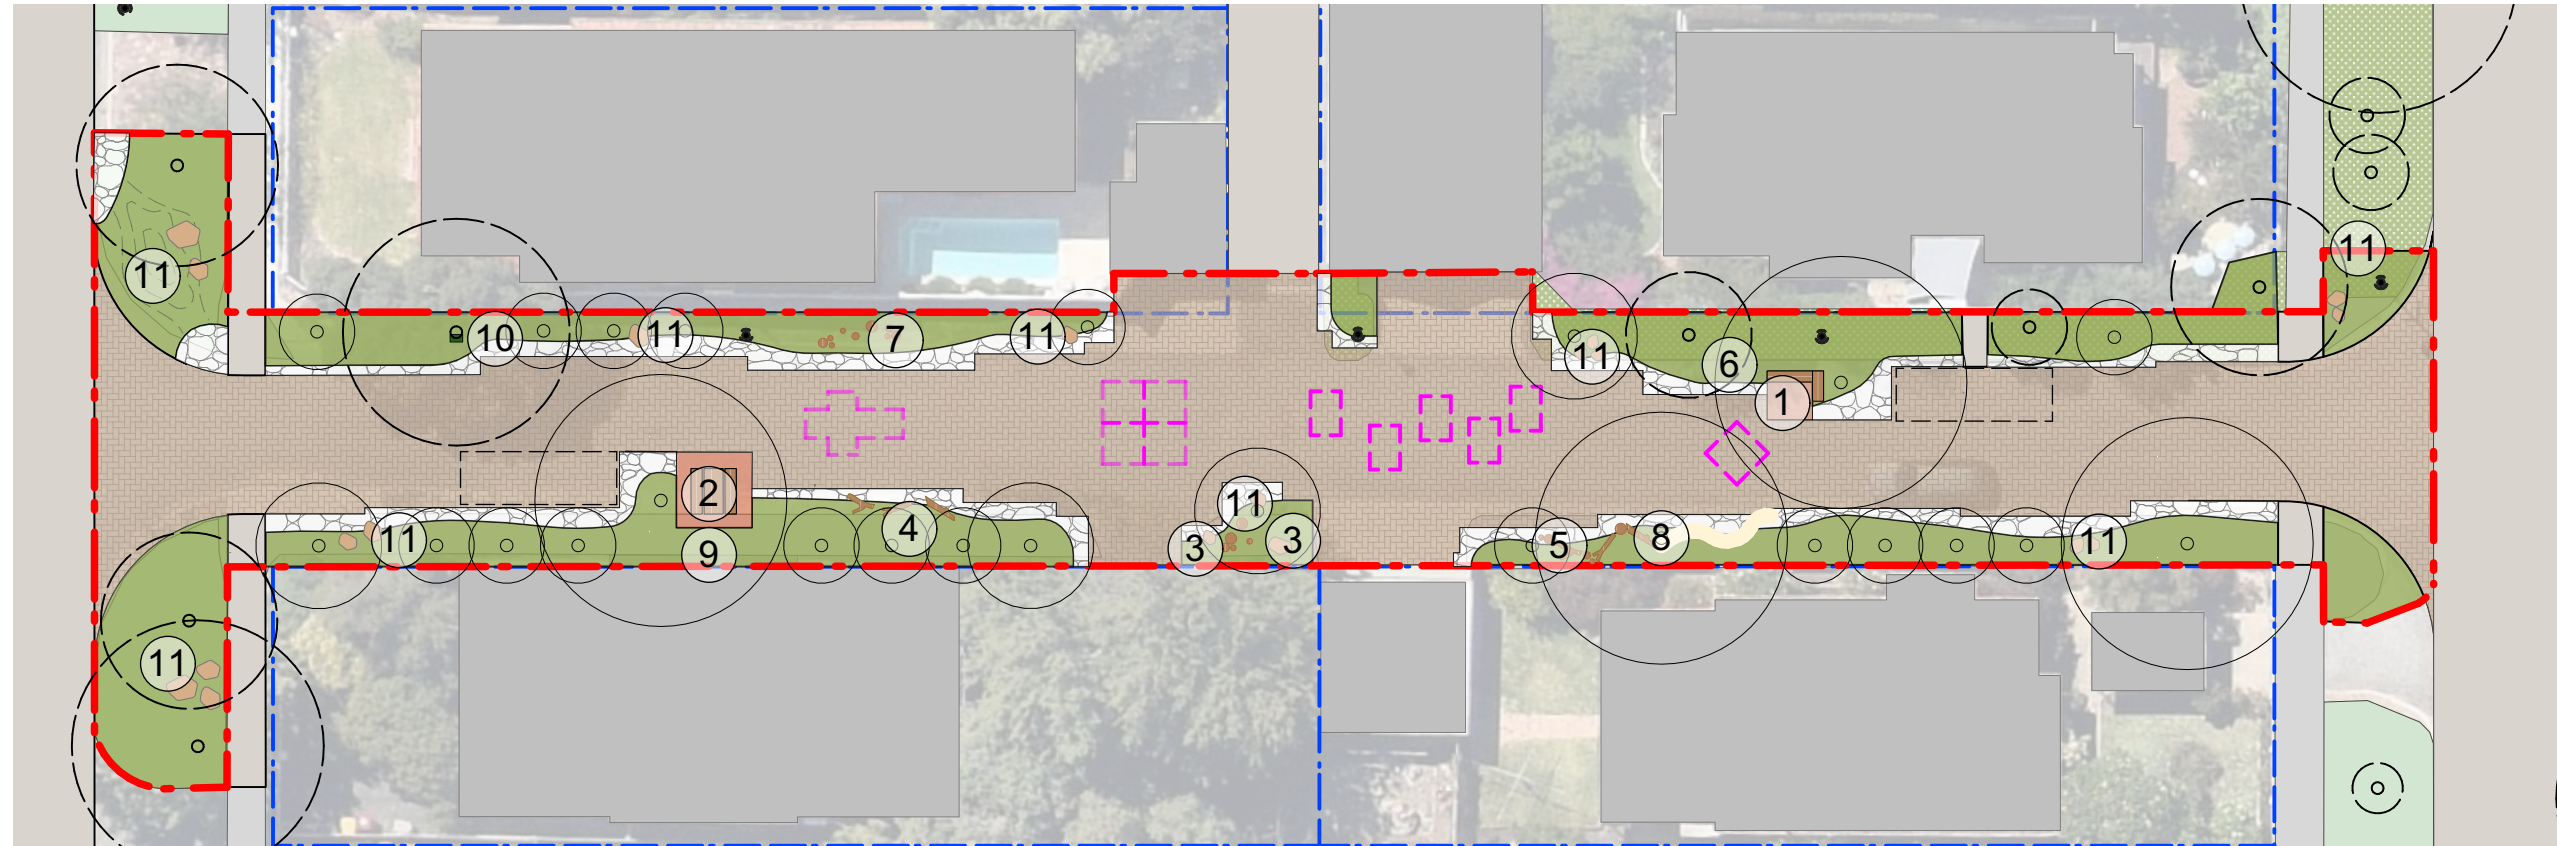

① MODULAR BLOCK SEAT
500L x 500W x 455H
FINISH TBC
SUPPLIER TBC




② HOBART TABLE SETTING
2000L x 710W x 800H
GALVANISED POWDER COATED
DRAFFIN



③ TIMBER STEPPERS WITH ENGRAVING
VARIED SIZES
NATURAL FINISH
SUPPLIER TBC



④ BALANCING LOG GALVANISED LEGS
2400L x 400H
NATURAL FINISH
LYPA

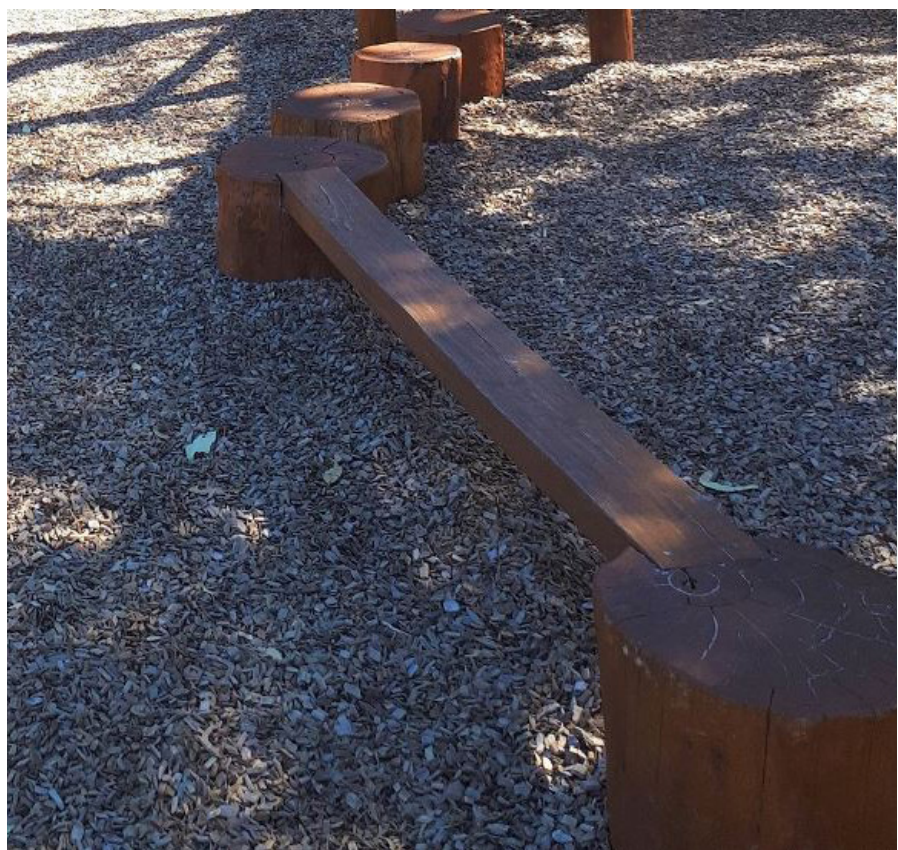

⑤ BALANCE SLEEPER WITH STUMPS
2800L x 400H
NATURAL FINISH
LYPA



⑥ FAIRY TREE HOUSE
400-600 DIA 500H
NATURAL FINISH
LYPA



⑦ PAINTED CLUSTER CLIMBER
2600L x 1800W x 2200H
PAINTED FINISH
LYPA



⑧ SEA ROPE BALANCE
2400L x 200W x 600H
SUPPLIER TBC



⑨ BLACKBOARD
2200L x 100W x 1500H
BLACKBOARD FINISH
LYPA



⑩ BIRD NESTING BOX
SIZE TBC
TIMBER FINISH
HOLLOW LOG HOMES



⑪ NATURAL STONE STEPPERS AND SEATS
SIZE VARIOUS

TREE SCHEDULE					
FEATURE TREE PLANTING					
CODE	BOTANICAL NAME	COMMON NAME	SIZE	SPACING	QUANTITY
AF	<i>Agonis flexuosa</i>	WA PEPPERMINT	TBC	REFER TO PLAN	TBC
BM	<i>Banksia menziesii</i>	FIREWOOD BANKSIA	TBC	REFER TO PLAN	TBC
CF	<i>Corymbia ficifolia</i>	RED FLOWERING GUM	TBC	REFER TO PLAN	TBC
CE	<i>Corymbia exmina nana</i>	BLOODWOOD	TBC	REFER TO PLAN	TBC
EC	<i>Eucalyptus caesia</i>	SILVER PRINCESS	TBC	REFER TO PLAN	TBC
ER	<i>Eucalptus rudis</i>	FLOODED GUM	TBC	REFER TO PLAN	TBC
PN	<i>Pyrus nivalis</i>	ORNAMENTAL SNOW PEAR	TBC	REFER TO PLAN	TBC
PC	<i>Pistachia chinensis</i>	CHINESE PISTACHE	TBC	REFER TO PLAN	TBC



Agonis flexusa



Corymbia exmina nana



Corymbia ficifolia



Eucalyptus caesia



Eucalyptus rudis



Pyrus nivalis



Pisatcha chinensis



Banksia menziesii